

Key

01A

ADVANCED WARNING  
ACCESS TO ROAD AHEAD  
CLOSED ON \_\_\_\_ TO \_\_\_\_  
FOR \_\_\_\_ DAY(S)  
FROM \_\_\_\_ TO \_\_\_\_

P7105

750mm

ROAD CLOSED

01

02

03

Diversion ENDS

Diverted traffic

04

05

Diverted traffic

Diverted traffic

06

07

Diversion

Diversion

08

09

Diversion

ROAD AHEAD CLOSED

10

11

Diverted traffic

Diverted traffic

12

13


Diverted traffic

Diverted traffic

14

15

Skitham lane closed  
Follow Diversion

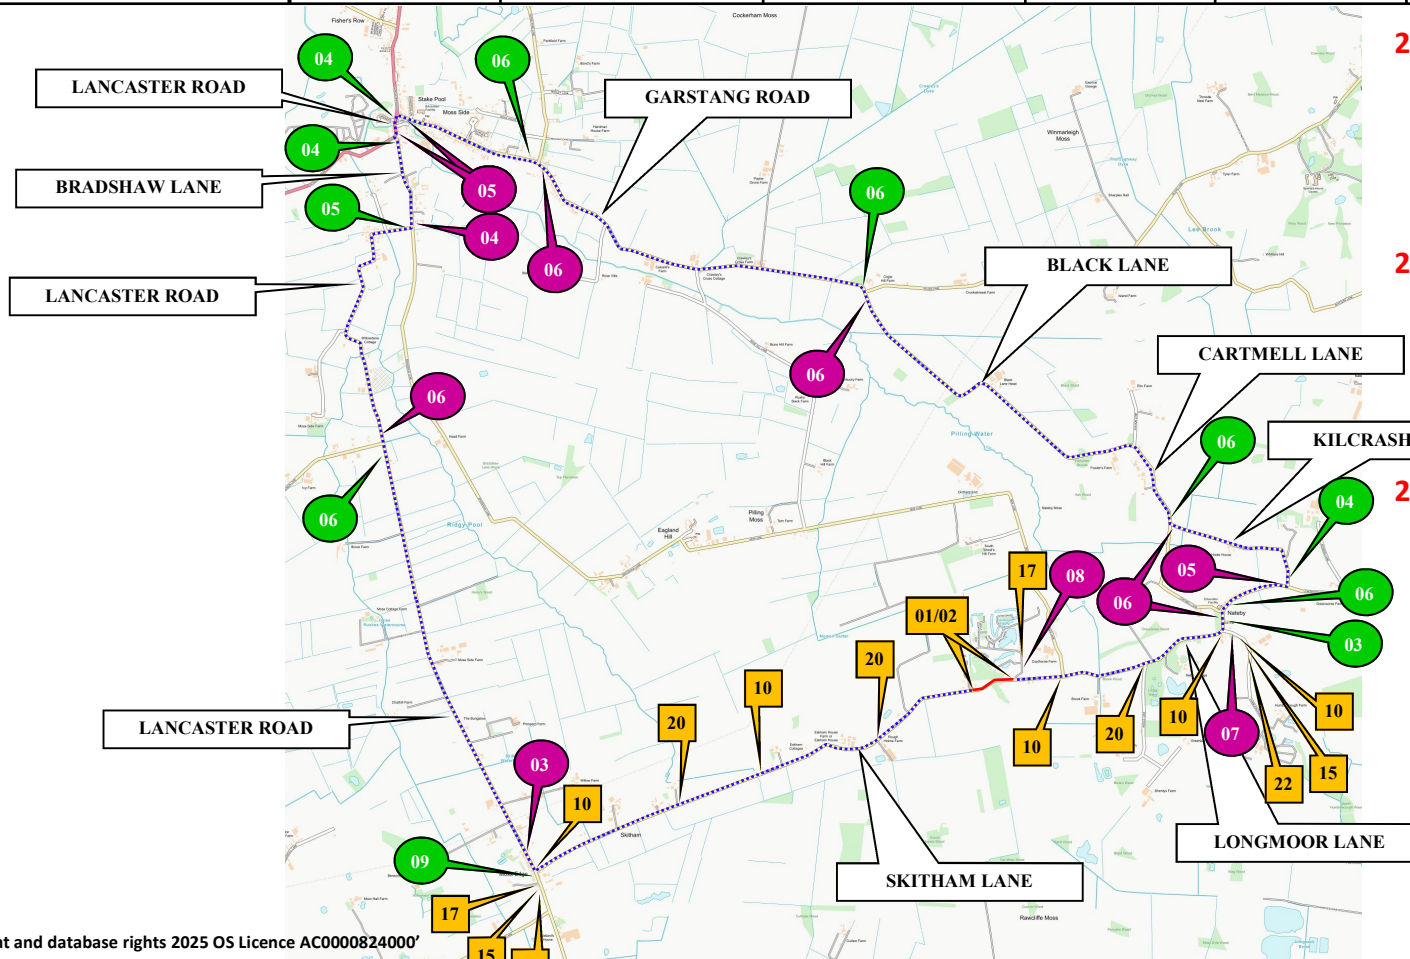

20

No Through Road

16

ROAD AHEAD CLOSED

21

For Woodlands country park  
Follow Diversion

17

ROAD AHEAD CLOSED

22

Access only up to Woodland country park

18

Diverted traffic

19

Diverted traffic

N

Barriers, cones and flashing lamps required each end of road closure

'© Crown copyright and database rights 2025 OS Licence AC0000824000'

Sunbelt Rentals UK (Traffic Management)

Kemble Airfield Enterprise Park

Cirencester Road

Kemble

GL7 6BQ

☎ 03700 500 792

📠 0845 004 7105

Note

1. All equipment shall be approved and shall comply with the Department Of Transport specification MCE0111. This drawing does not show the normal road works signage that will be required as per Chapter 8.
2. All signs to be in accordance with TSRGD 2016 and to minimum class retroreflective.
3. Minimum height of lettering to be 60mm and sign boards to be 1000mm (750mm where appropriate).

This drawing is protected by copyright and the information contained therein is confidential.

This drawing may not be copied and the information therein may not be used, or disclosed to a third party, wholly or in part with the written permission of Sunbelt Rentals UK (Traffic Management).

CROWN COPYRIGHT DATA REPRODUCED BY PERMISSION OF THE CONTROLLER OF HMSO					
CLIENT DETAILS		REP/DEPOT	DRAWN BY	ADDRESS	
OPENREACH		ND/209	RC/864		
DATE	SHEET No	VERSION NUMBER			
18/08/2025	1 OF 1	XXX			
AMENDED DATE	AMENDED BY	SCALE			
Xx/xx/xxxx	Xxxx-xxxx	NOT TO SCALE			
This layout is for installation by NRSWA, Lantra 12A,12B,,12D qualified persons.				PR3 6BD	
				BUS ROUTE AFFECTED	

ROAD CLOSURE

DIVERSION

CLOCKWISE DIVERSION

ANTI-CLOCKWISE DIVERSION

ROAD CLOSURE SIGN

ROAD CLOSURE LENGTH (APPROX)

290M

ROAD CLOSURE WIDTH (APPROX)

3.3M

Contract Number

209-S009553